


Preliminary

31 March - 3 April 2020 . Singapore Expo FHA Food & Beverage

Food & Beverage

Food & Beverage

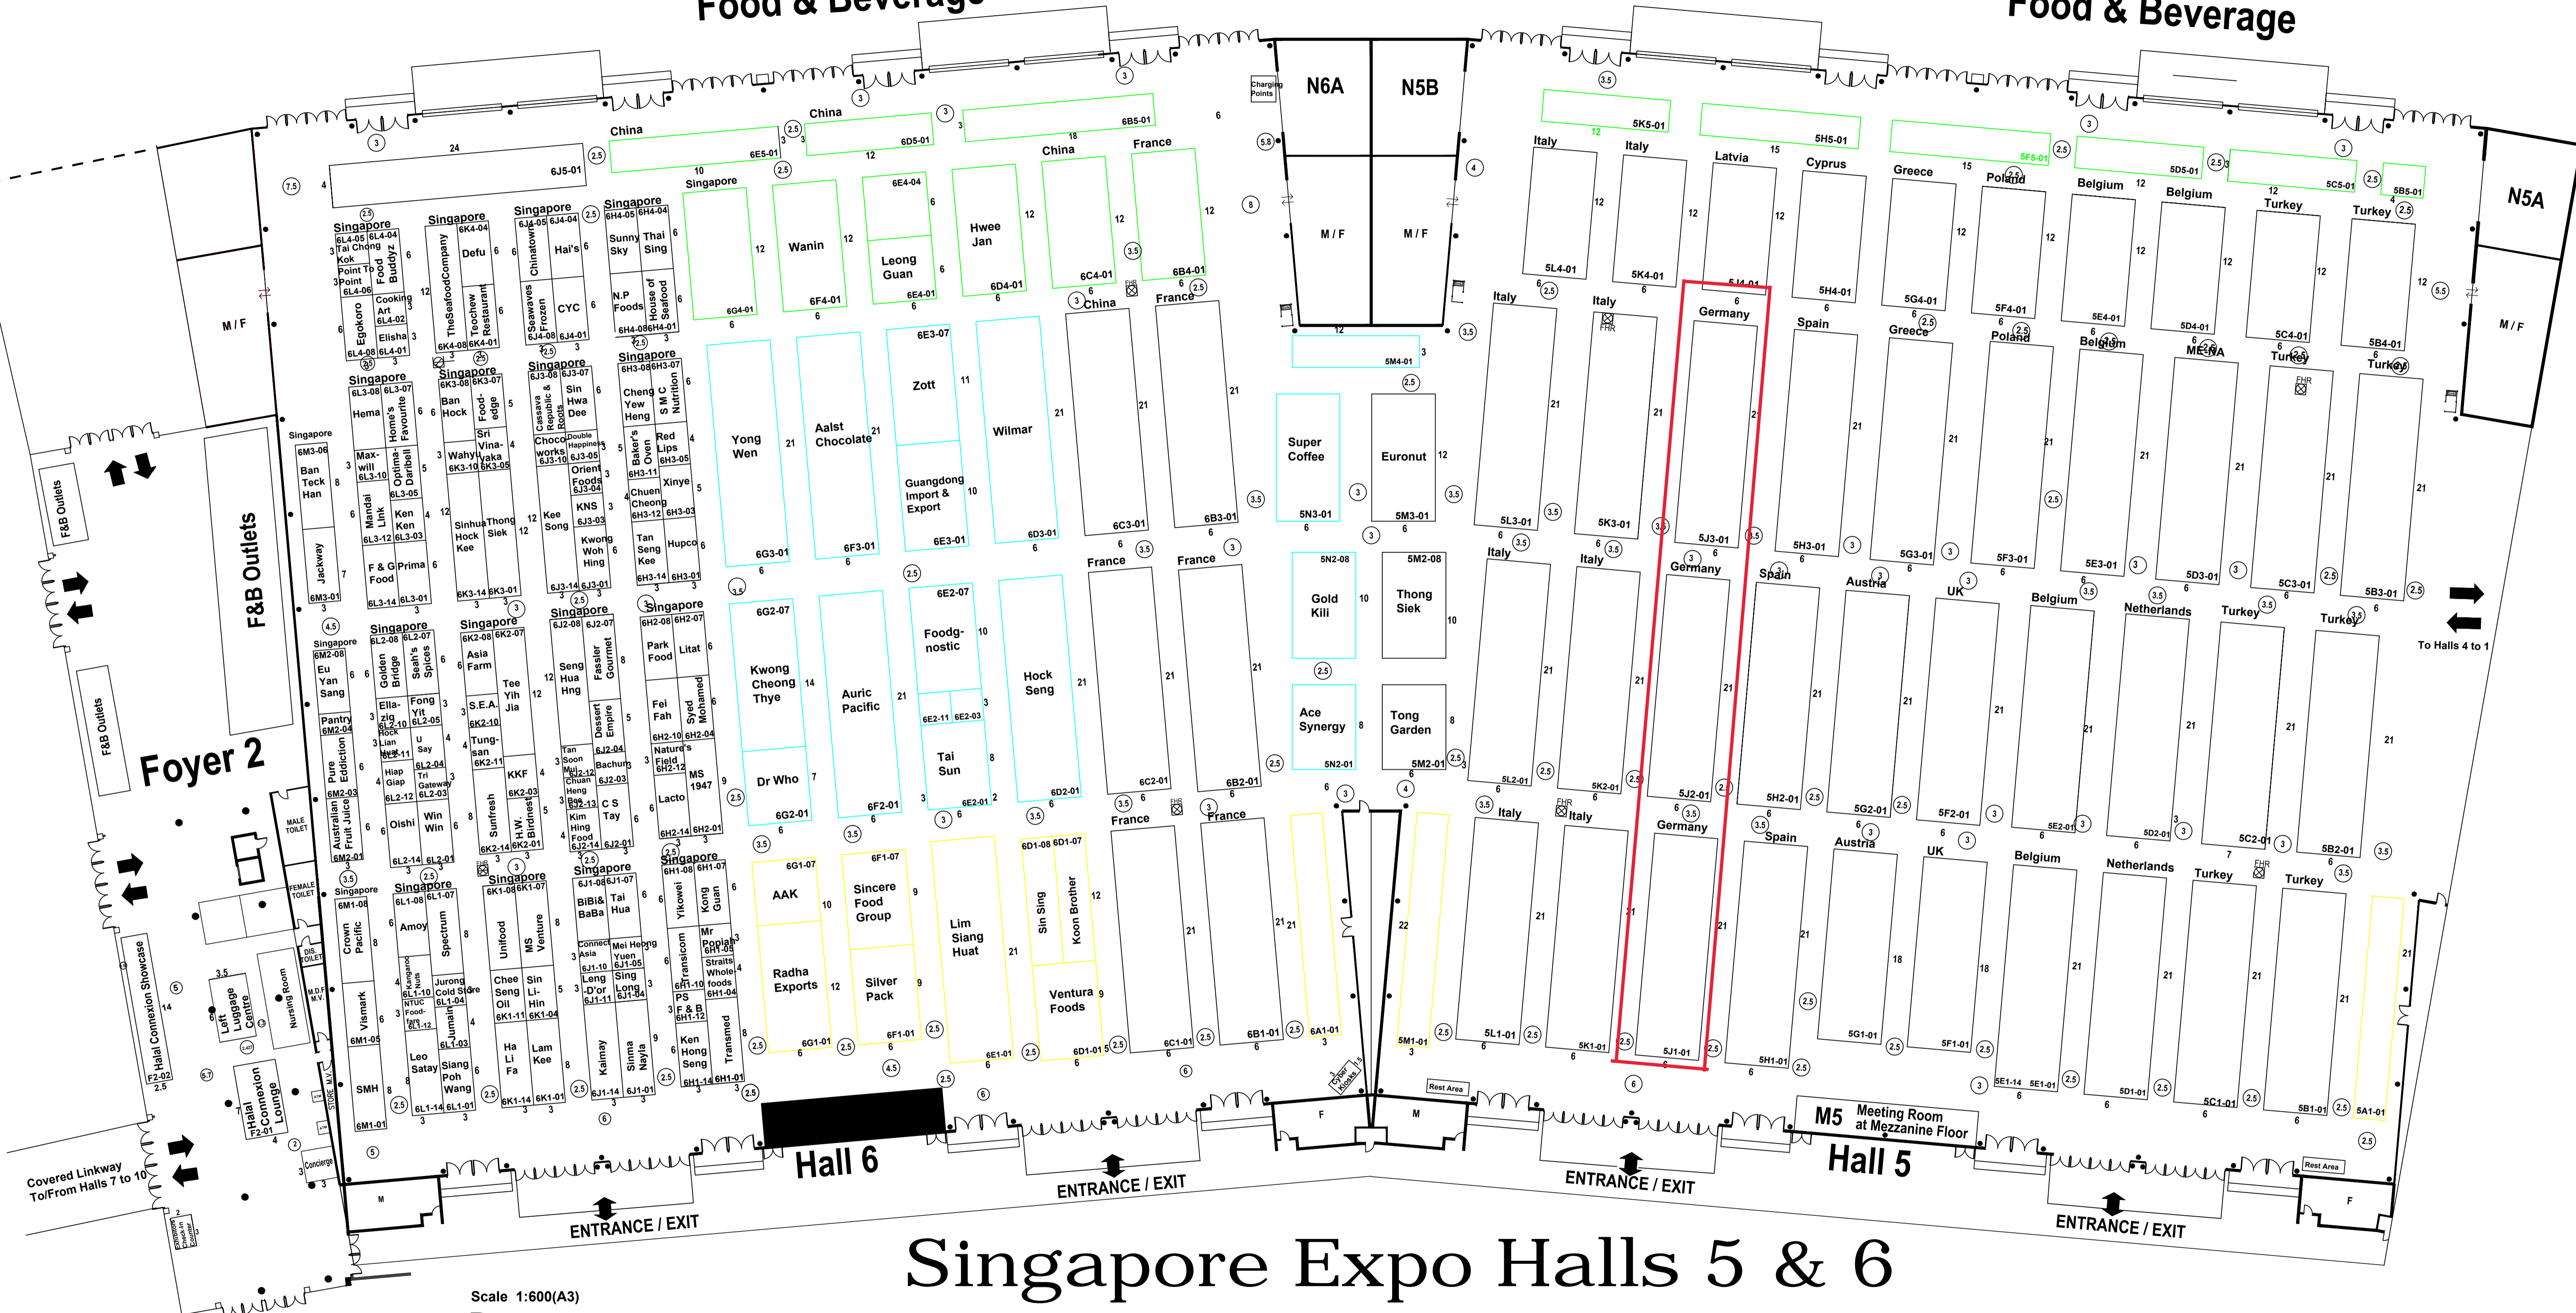

Scale 1:600(A3)

Date: 21 May 2018

This Floor Plan is provided to serve as a guide and is accurate at time of print.
SES reserves the right to amend and/or edit its contents without prior notice.

Singapore Expo Halls 5 & 6