


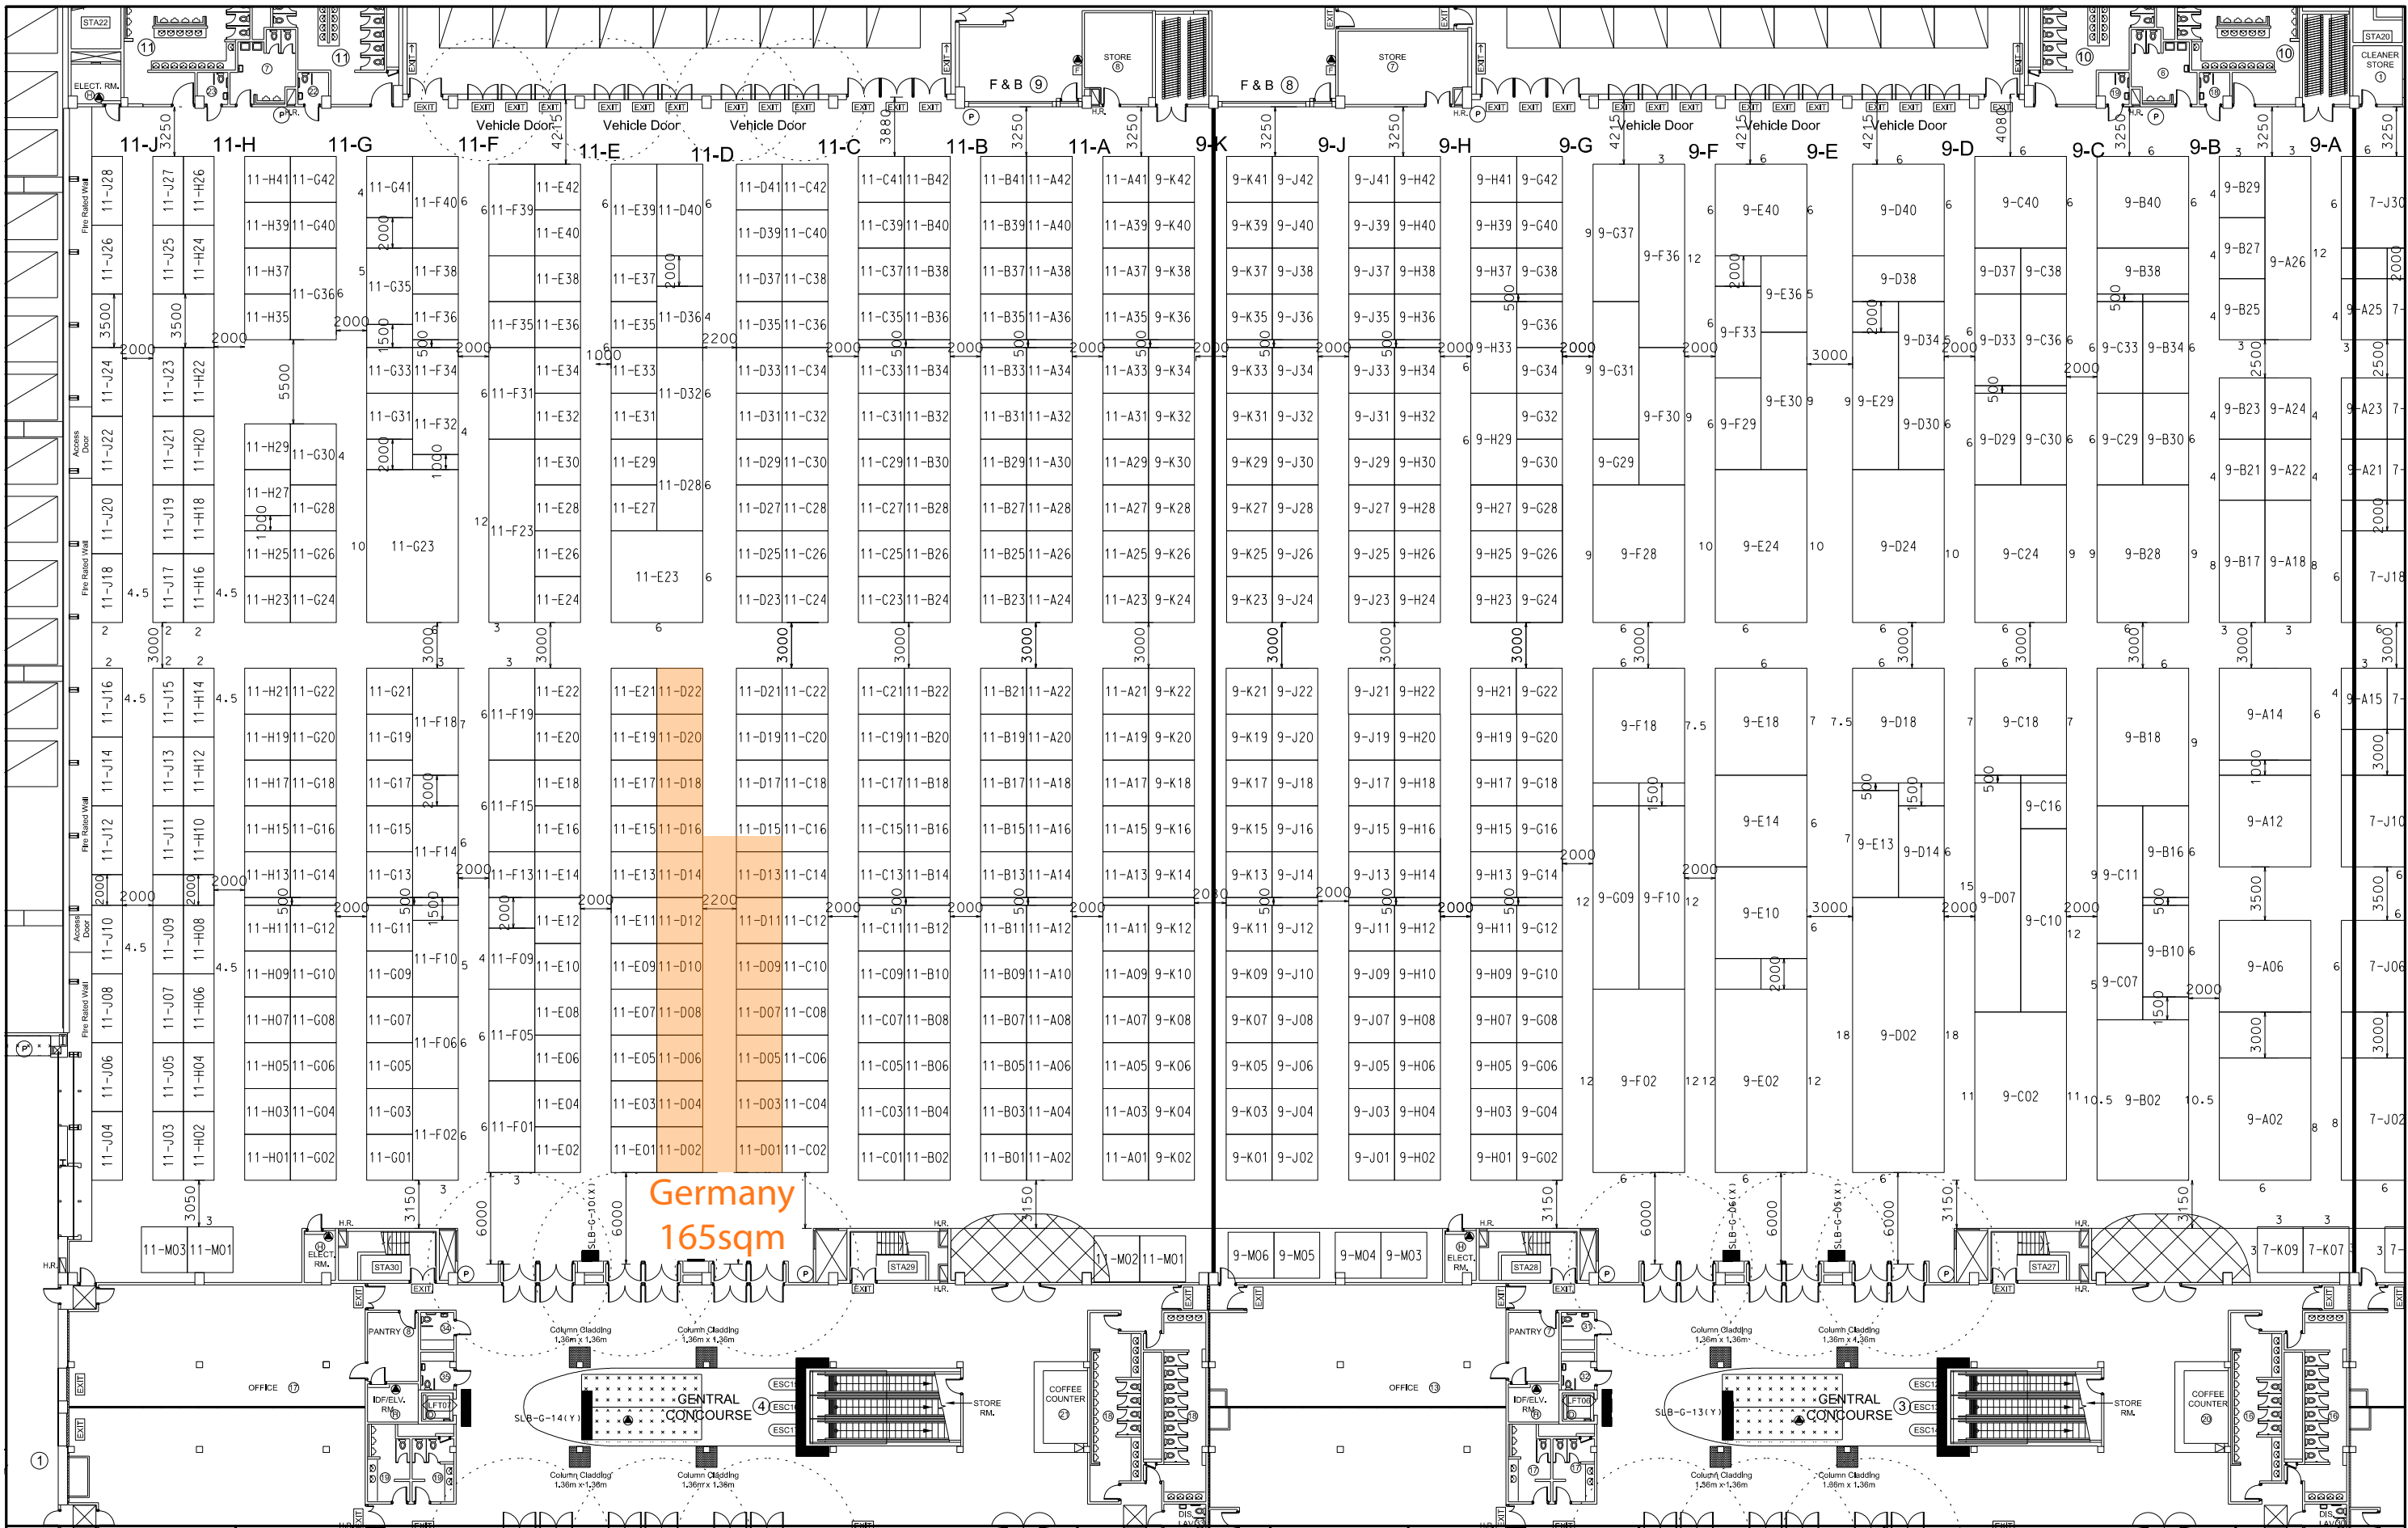

NOTES UNLESS OTHERWISE SPECIFIED ALL DIMENSIONS ARE IN MM.

HKTDC reserves the rights to amend the floor plan in accordance to the fair rules & regulation without notice.

REVISION	1.0	16/06/2025

DATE:	16-06-2025
SCALE:	1 : 400 (A3)
DRAWN BY:	
CHECKED BY:	

TITLE	HALL 5, 7, 9, 10, 11 LAYOUT PLAN
-------	----------------------------------

PROJECT	HKTDC HK INTERNATIONAL DIAMOND, GEM & PEARL 2026
DATE:	02-06 MAR. 2026

SHEET	01B
-------	-----