


HALL PLAN

LOCATION: HALL

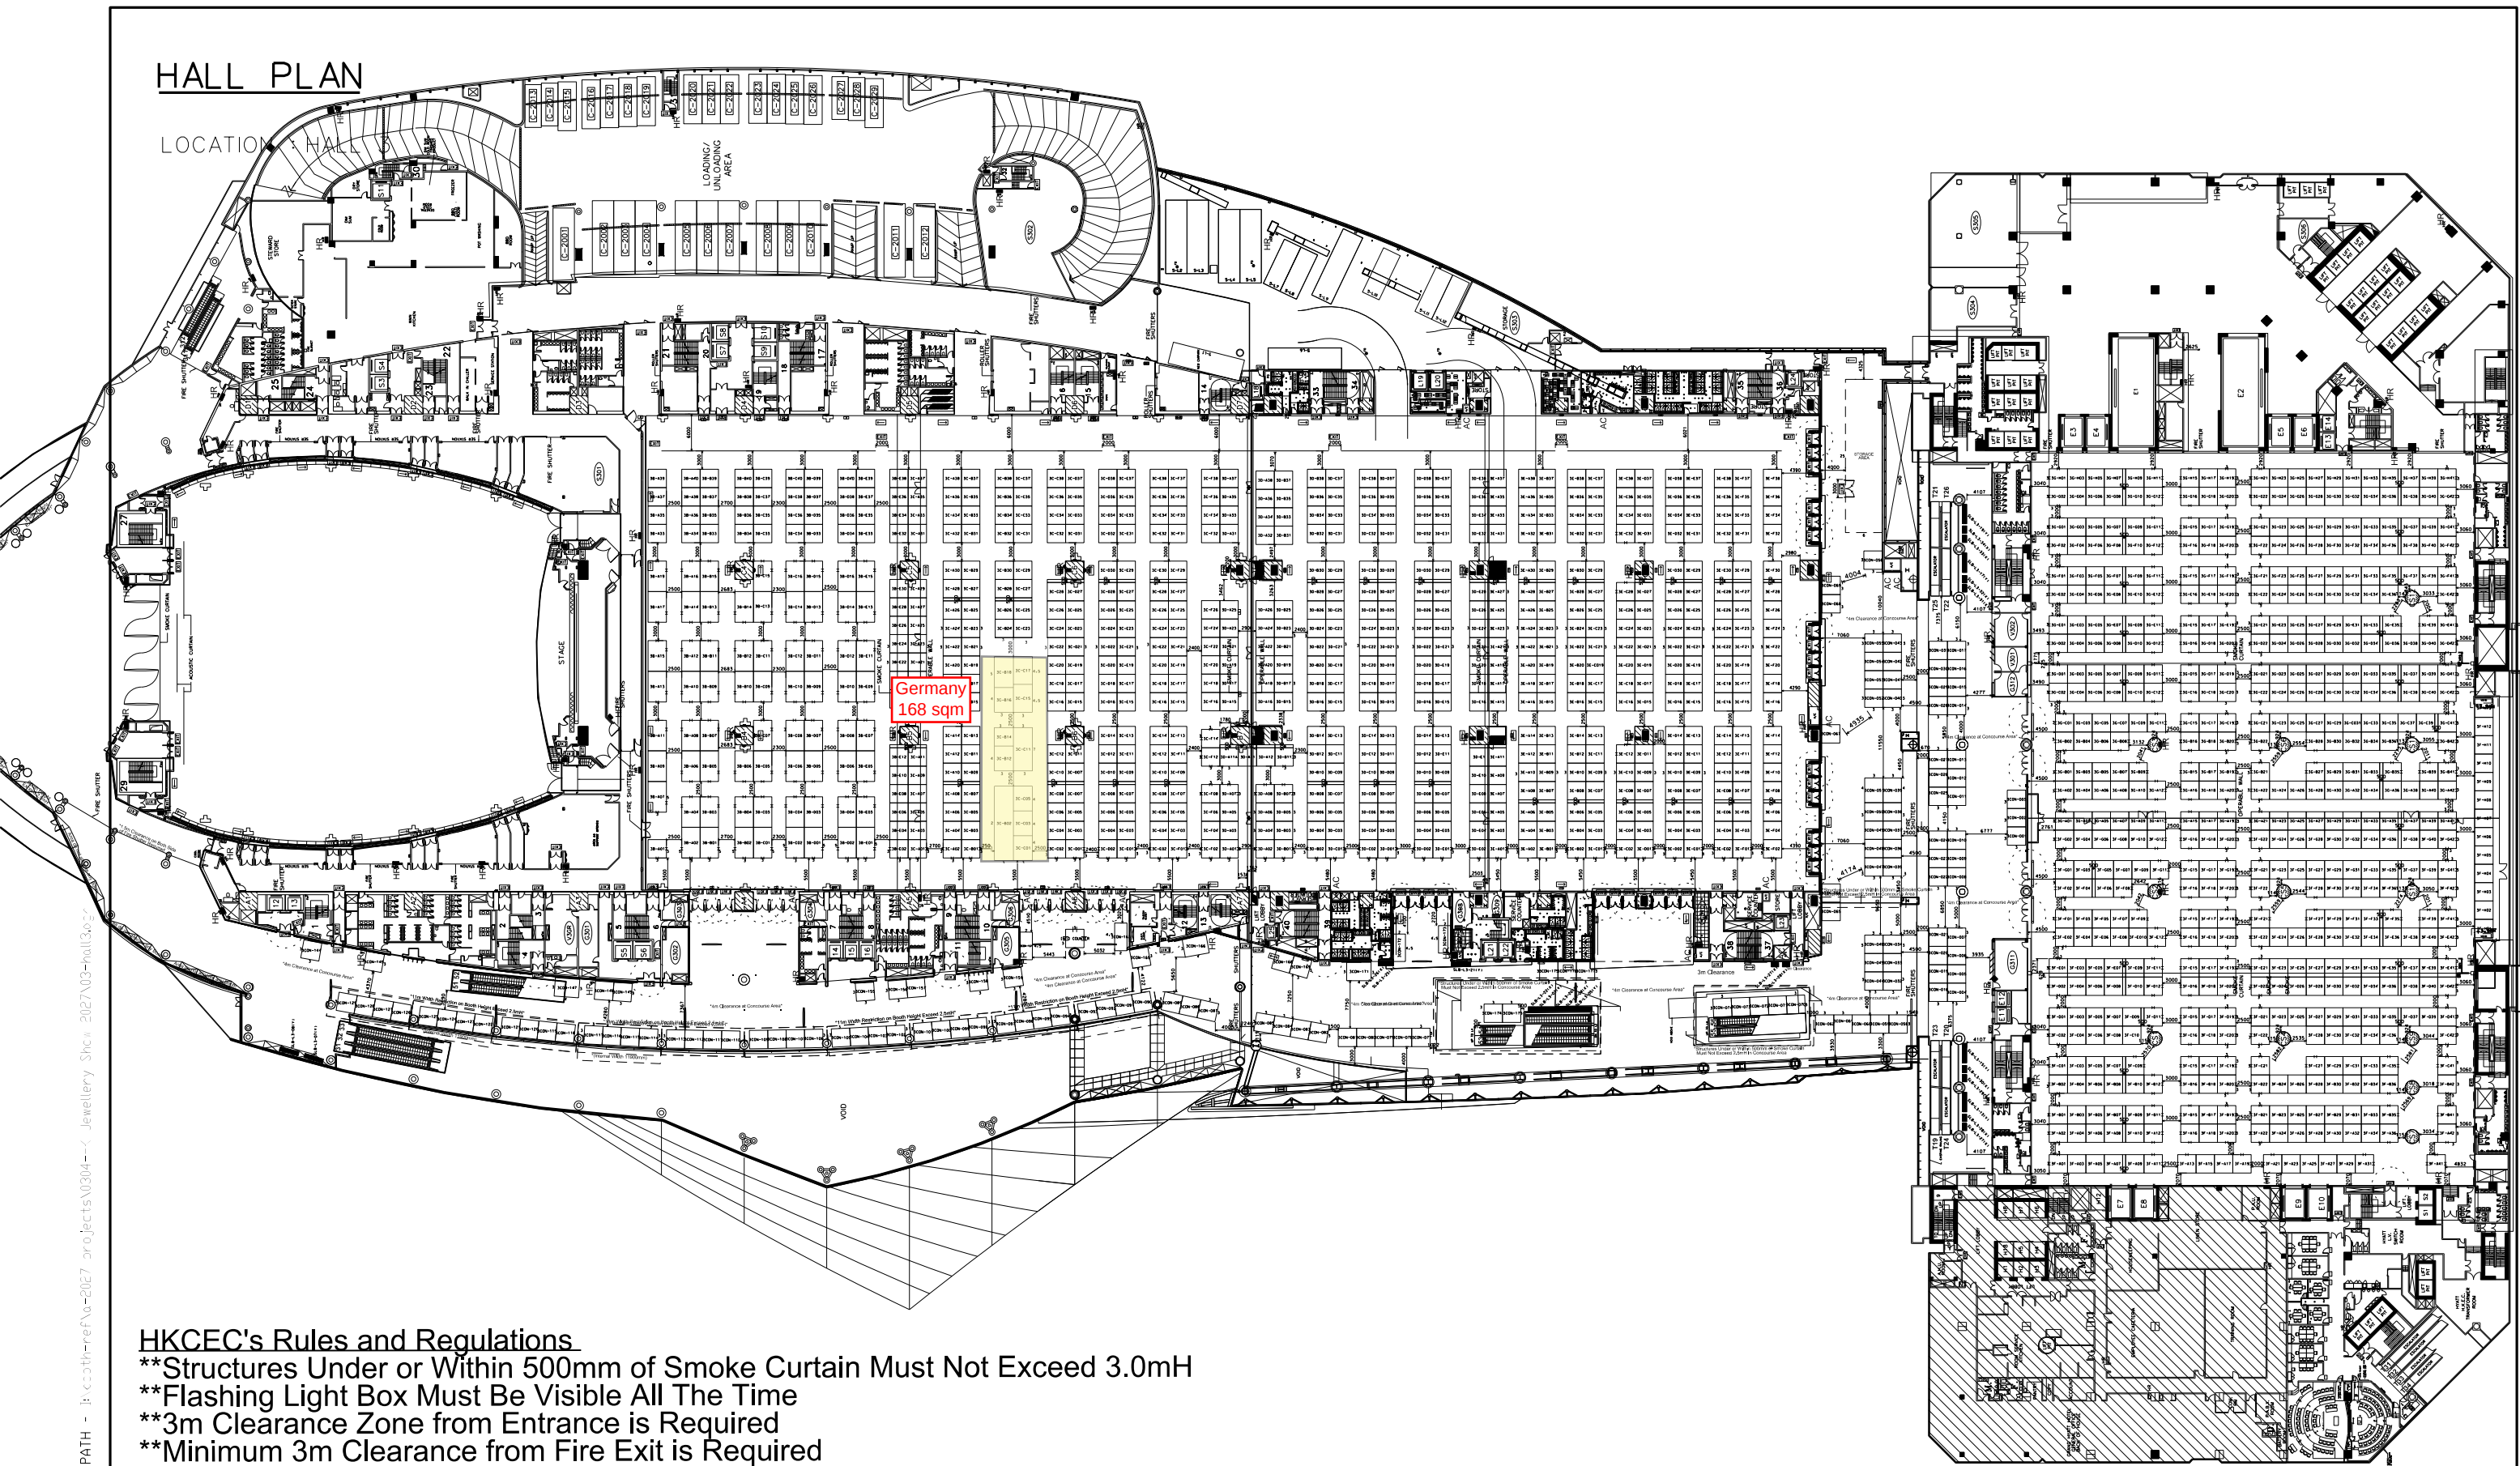

HKCEC's Rules and Regulations

- **Structures Under or Within 500mm of Smoke Curtain Must Not Exceed 3.0mH
- **Flashing Light Box Must Be Visible All The Time
- **3m Clearance Zone from Entrance is Required
- **Minimum 3m Clearance from Fire Exit is Required
- **Minimum 2m Clearance from Fire Hose Reel is Required
- **Minimum 4m Clearance at Concourse Area is Required



NOTES	
UNLESS OTHERWISE SPECIFIED ALL DIMENSIONS ARE IN MM.	
.....	
.....	
.....	

REVISION
1.0 11/06/2026

DATE:	11/06/2026
SCALE:	1:1000
DRAWN BY:	TIM
CHECKED BY:	

TITLE
HALL 3 LAYOUT PLAN
(LEVEL 1)

PROJECT
HKTDC HK INTERNATIONAL JEWELLERY SHOW 2027
DATE: 04-08 MAR. 2027

SHEET
03